
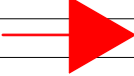
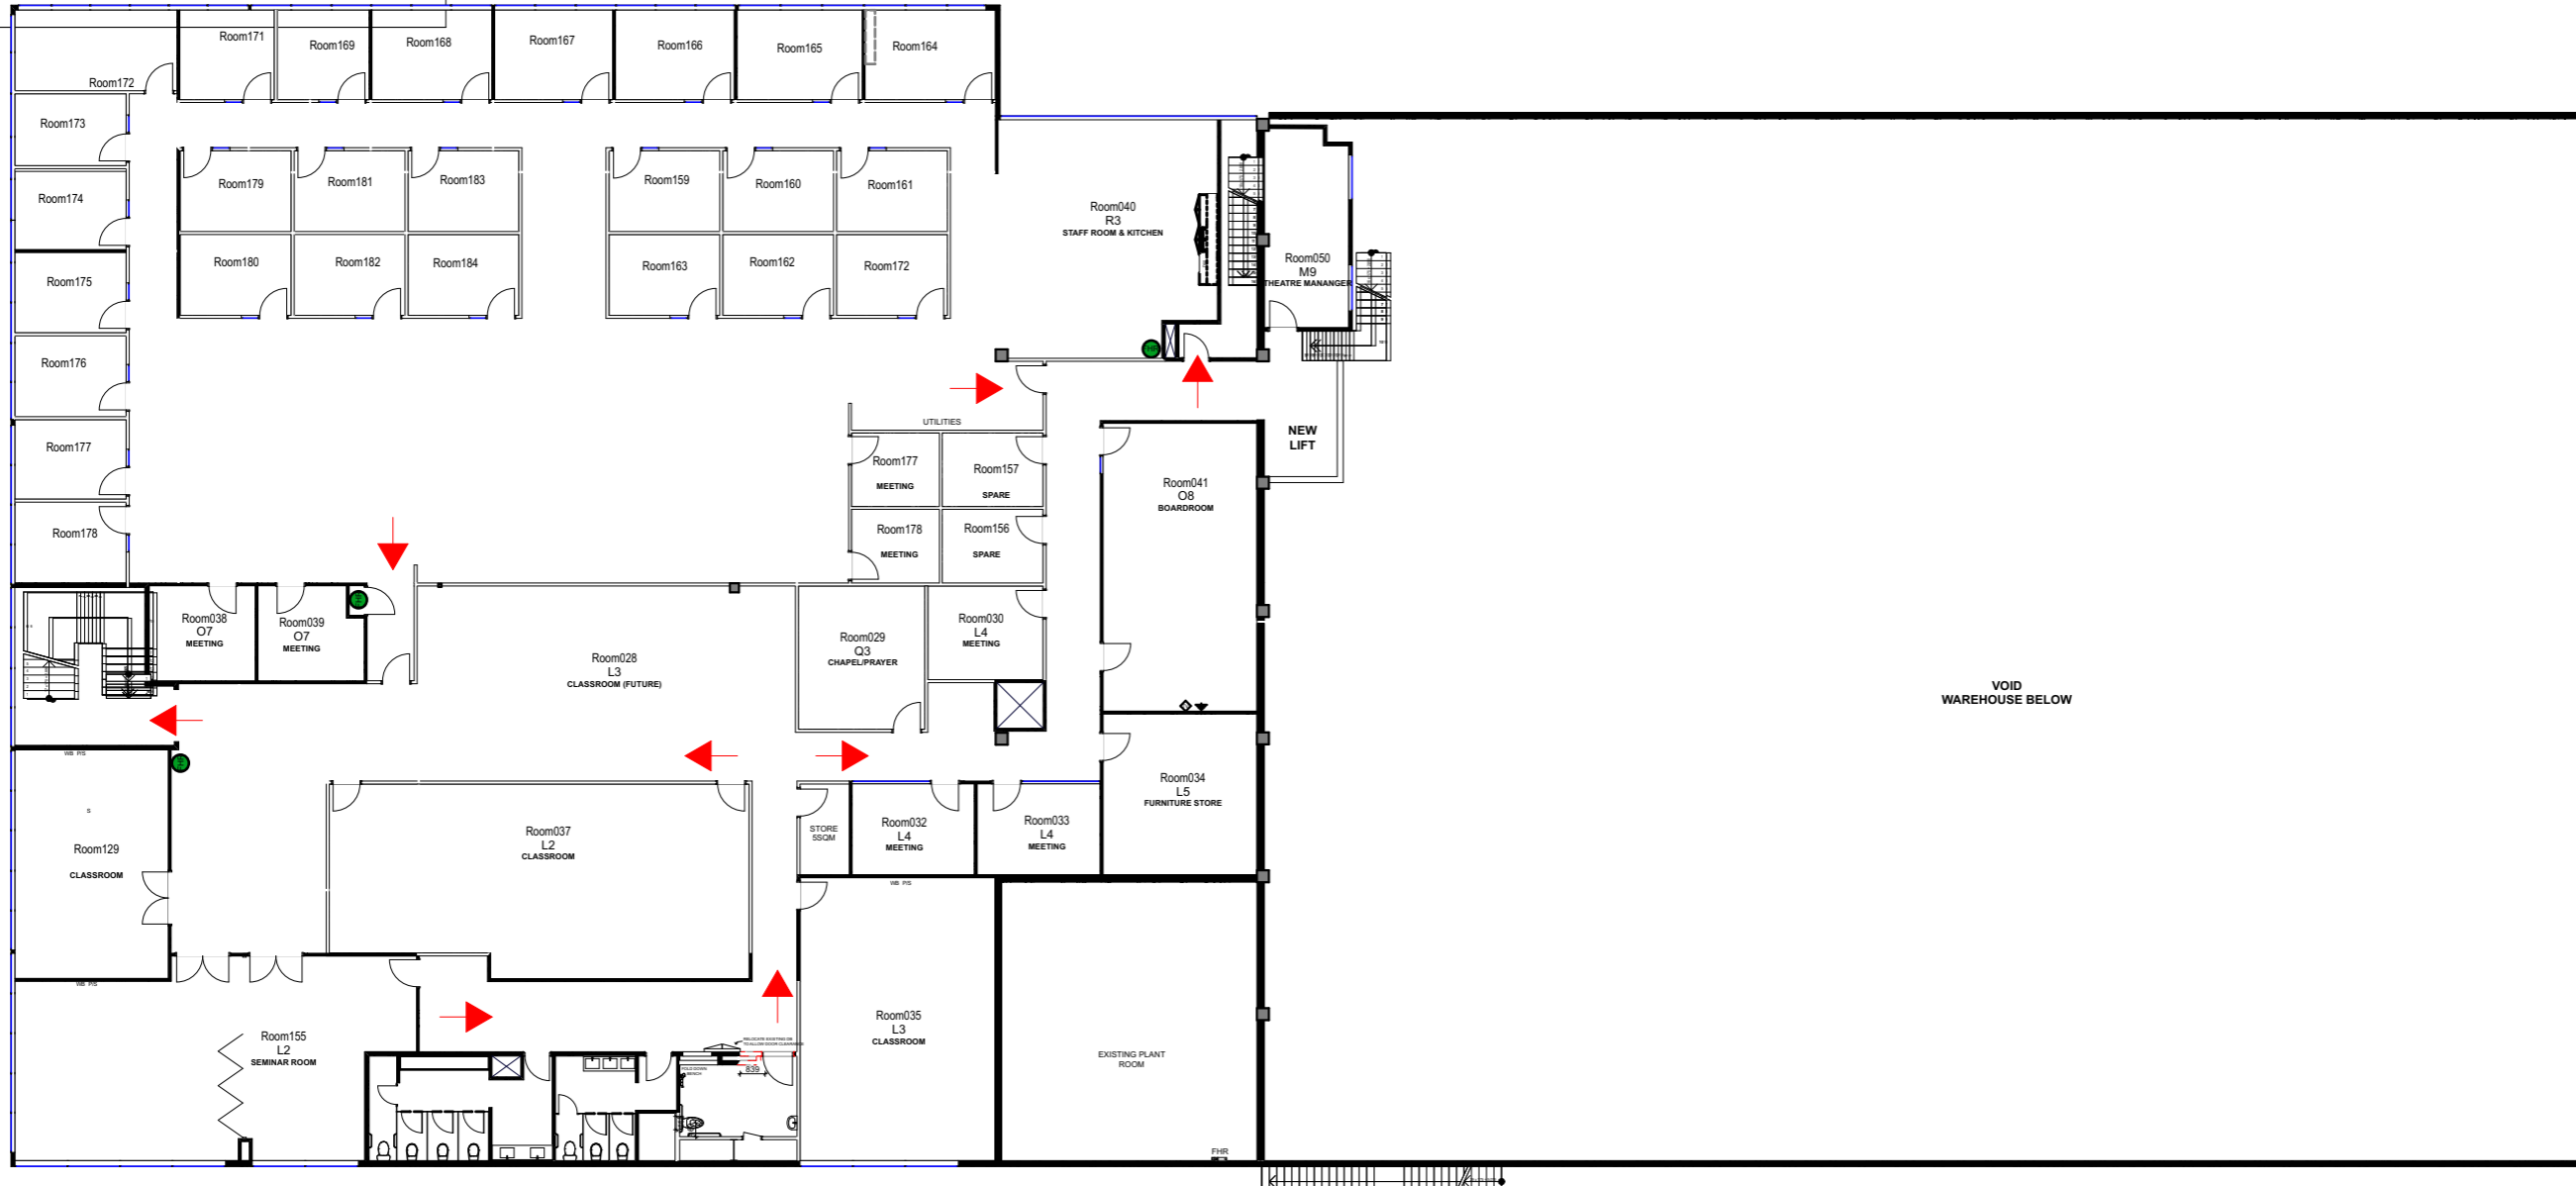


LEGEND:	
	FIRE HOSE REEL AND EXTINGUISHER LOCATION
	EGRESS PATH




NICKAZ
 Commercial Interiors
 NICKAZ COMMERCIAL INTERIORS PTY LTD
 SUITE 101, 22 BROOKHOLLOW AVE PHONE: 02 9659 3387
 NORWEST BUSINESS PARK FAX: 02 9659 3387
 BAULKHAW HILLS NSW 2153 www.nickaz.com.au

AMENDMENTS

REV	DATE	DESCRIPTION

CLIENT APPROVAL
 SIGNATURE.....
 DATE.....

CLIENT:
EXCELSIA COLLEGE
 PROJECT:

69-71 WATERLOO RD
 NORTH RYDE

DRAWING TITLE:
FF FIRE EGRESS

SCALE:	1:250
DATE:	1/09/2015
DRAWN BY:	CR
JOB NO:	15050
DWG NO:	2.39
REV:	C

FIRST FLOOR FIRE EXIT PLAN 1:250

FF FIRE EGRESS

This drawing is copyright and must not be reproduced without written permission. Do not scale from this drawing. Use given dimensions only and verify all dimensions on site prior to construction. Cross reference with specification. Inform Nickaz commercial interiors asap of any query.